


Old Water St/Florida Ave  
Phase 4

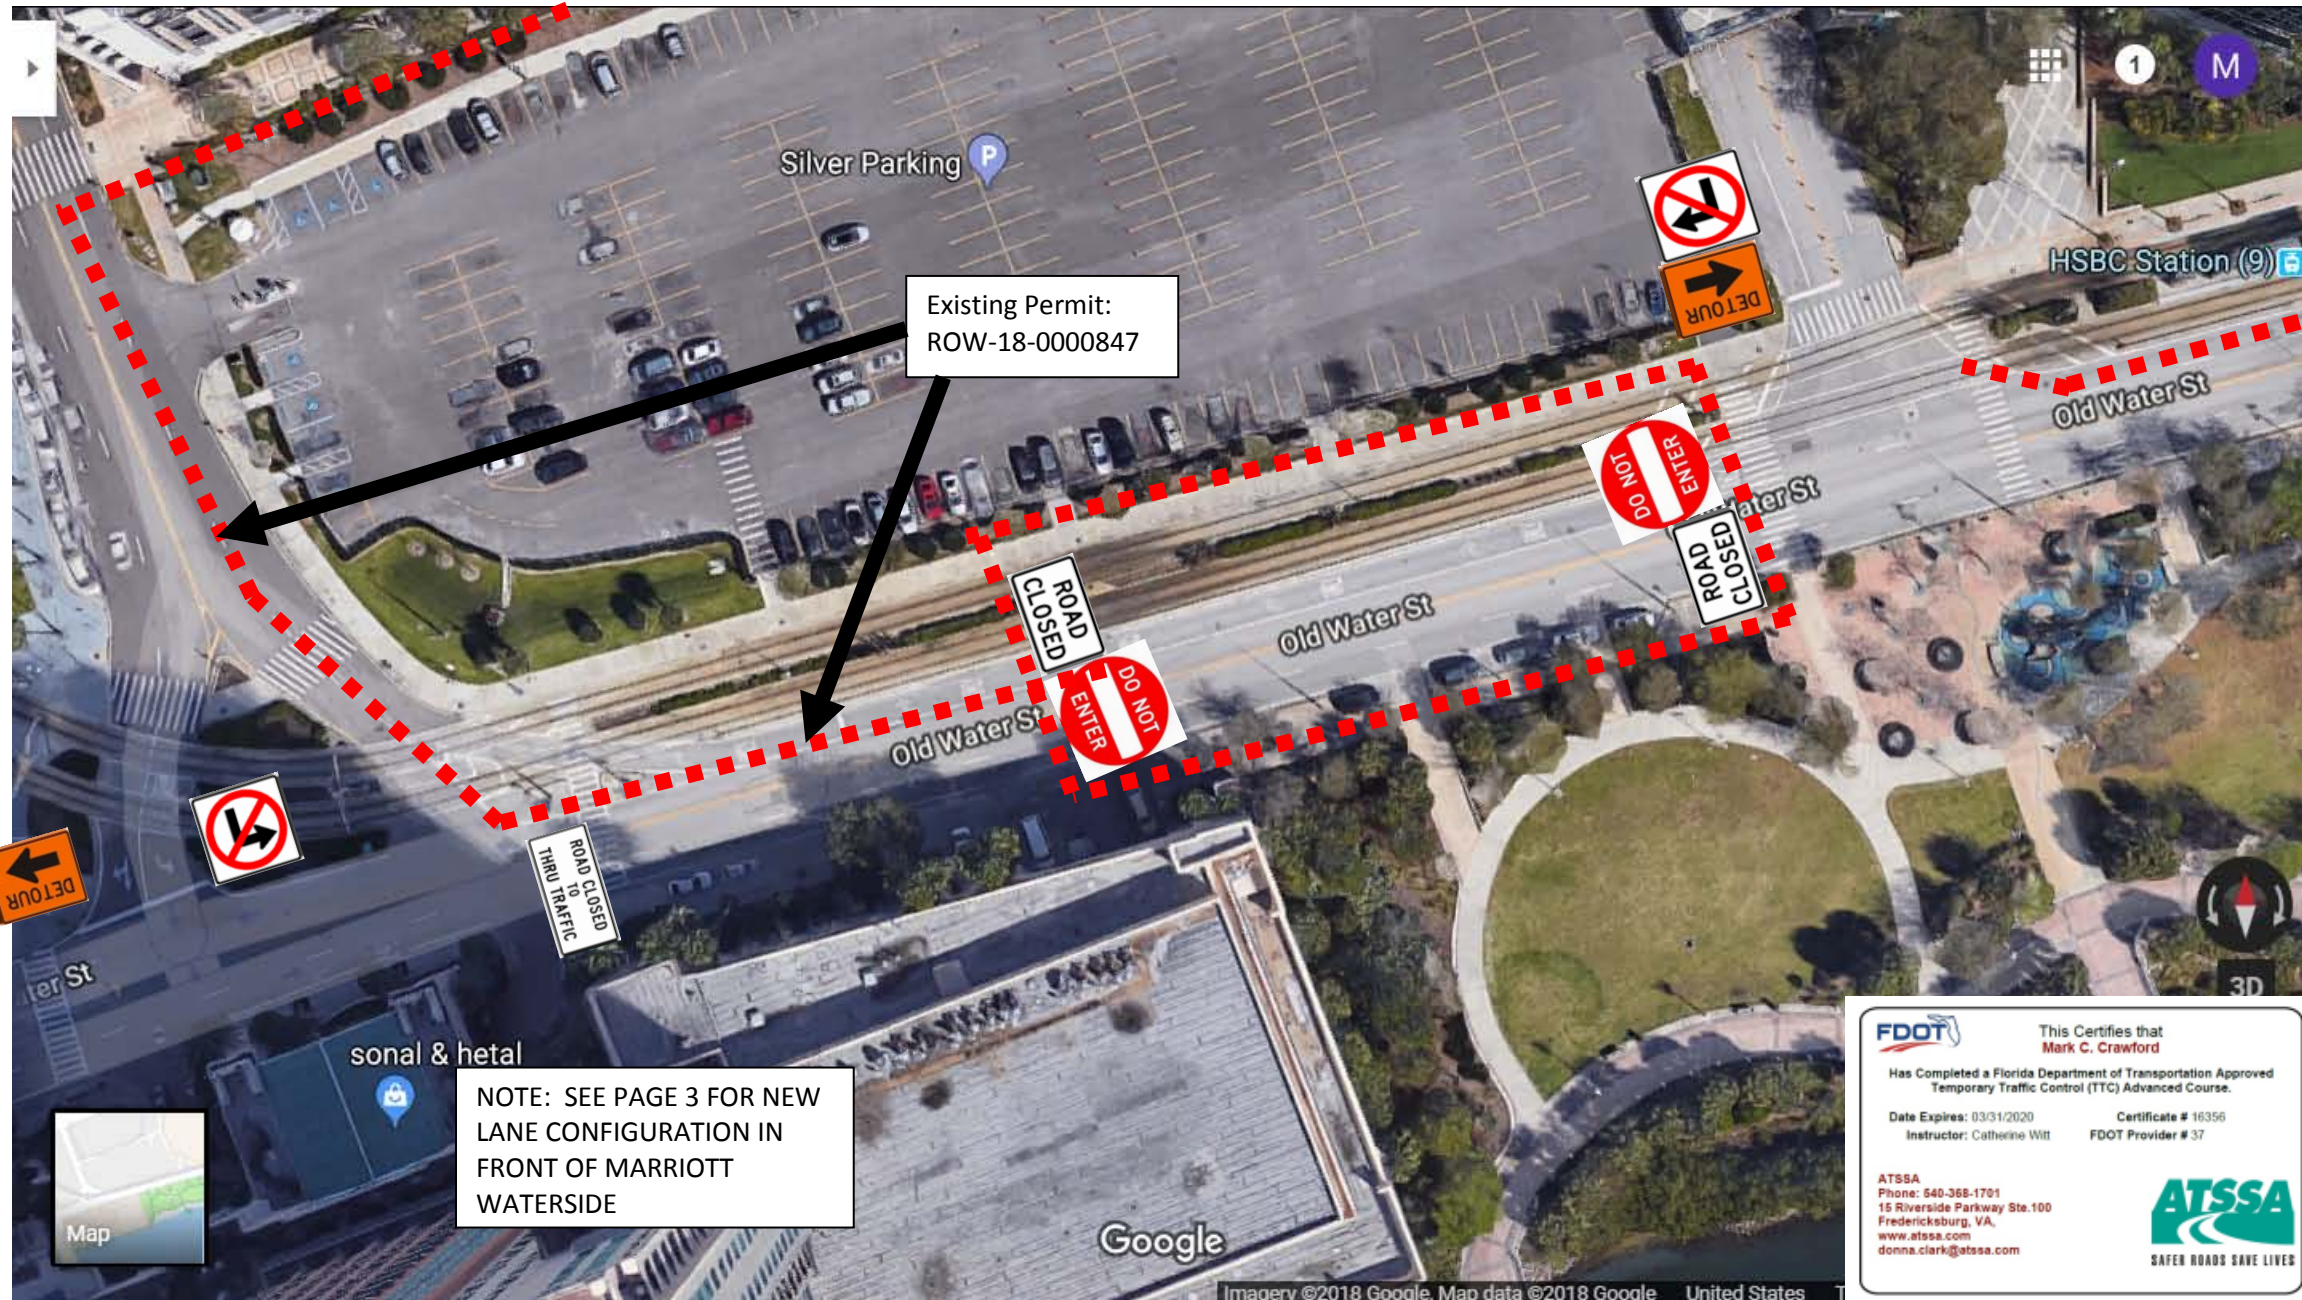

Existing Permit:  
ROW-18-0000847

NOTE: SEE PAGE 3 FOR NEW  
LANE CONFIGURATION IN  
FRONT OF MARRIOTT  
WATERSIDE

**FDOT** This Certifies that  
**Mark C. Crawford**  
Has Completed a Florida Department of Transportation Approved  
Temporary Traffic Control (TTC) Advanced Course.

Date Expires: 03/31/2020      Certificate # 16356  
Instructor: Catherine Witt      FDOT Provider # 37

**ATSSA**  
Phone: 540-368-1701  
15 Riverside Parkway Ste.100  
Fredericksburg, VA  
www.atssa.com  
donna.clark@atssa.com

Old Water St/Florida Ave  
Phase 4

VMB:  
NO  
TRUCKS  
ON\_WATER

LOCAL  
DELIVER  
ONLY

VMB ON SB  
FRANKLIN:  
WATER\_ST  
CLOSED\_@  
FLORIDA

MARRIOTT  
DROP\_OFF  
ONLY

VMB ON EB  
CHANNELSIDE:  
WATER\_ST  
CLOSED\_@  
FLORIDA


MARRIOTT  
DROP\_OFF  
ONLY

VMB:  
NO  
TRUCKS  
ON\_WATER

LOCAL  
DELIVER  
ONLY

VMB:  
NO  
TRUCKS  
ON\_WATER

LOCAL  
DELIVER  
ONLY

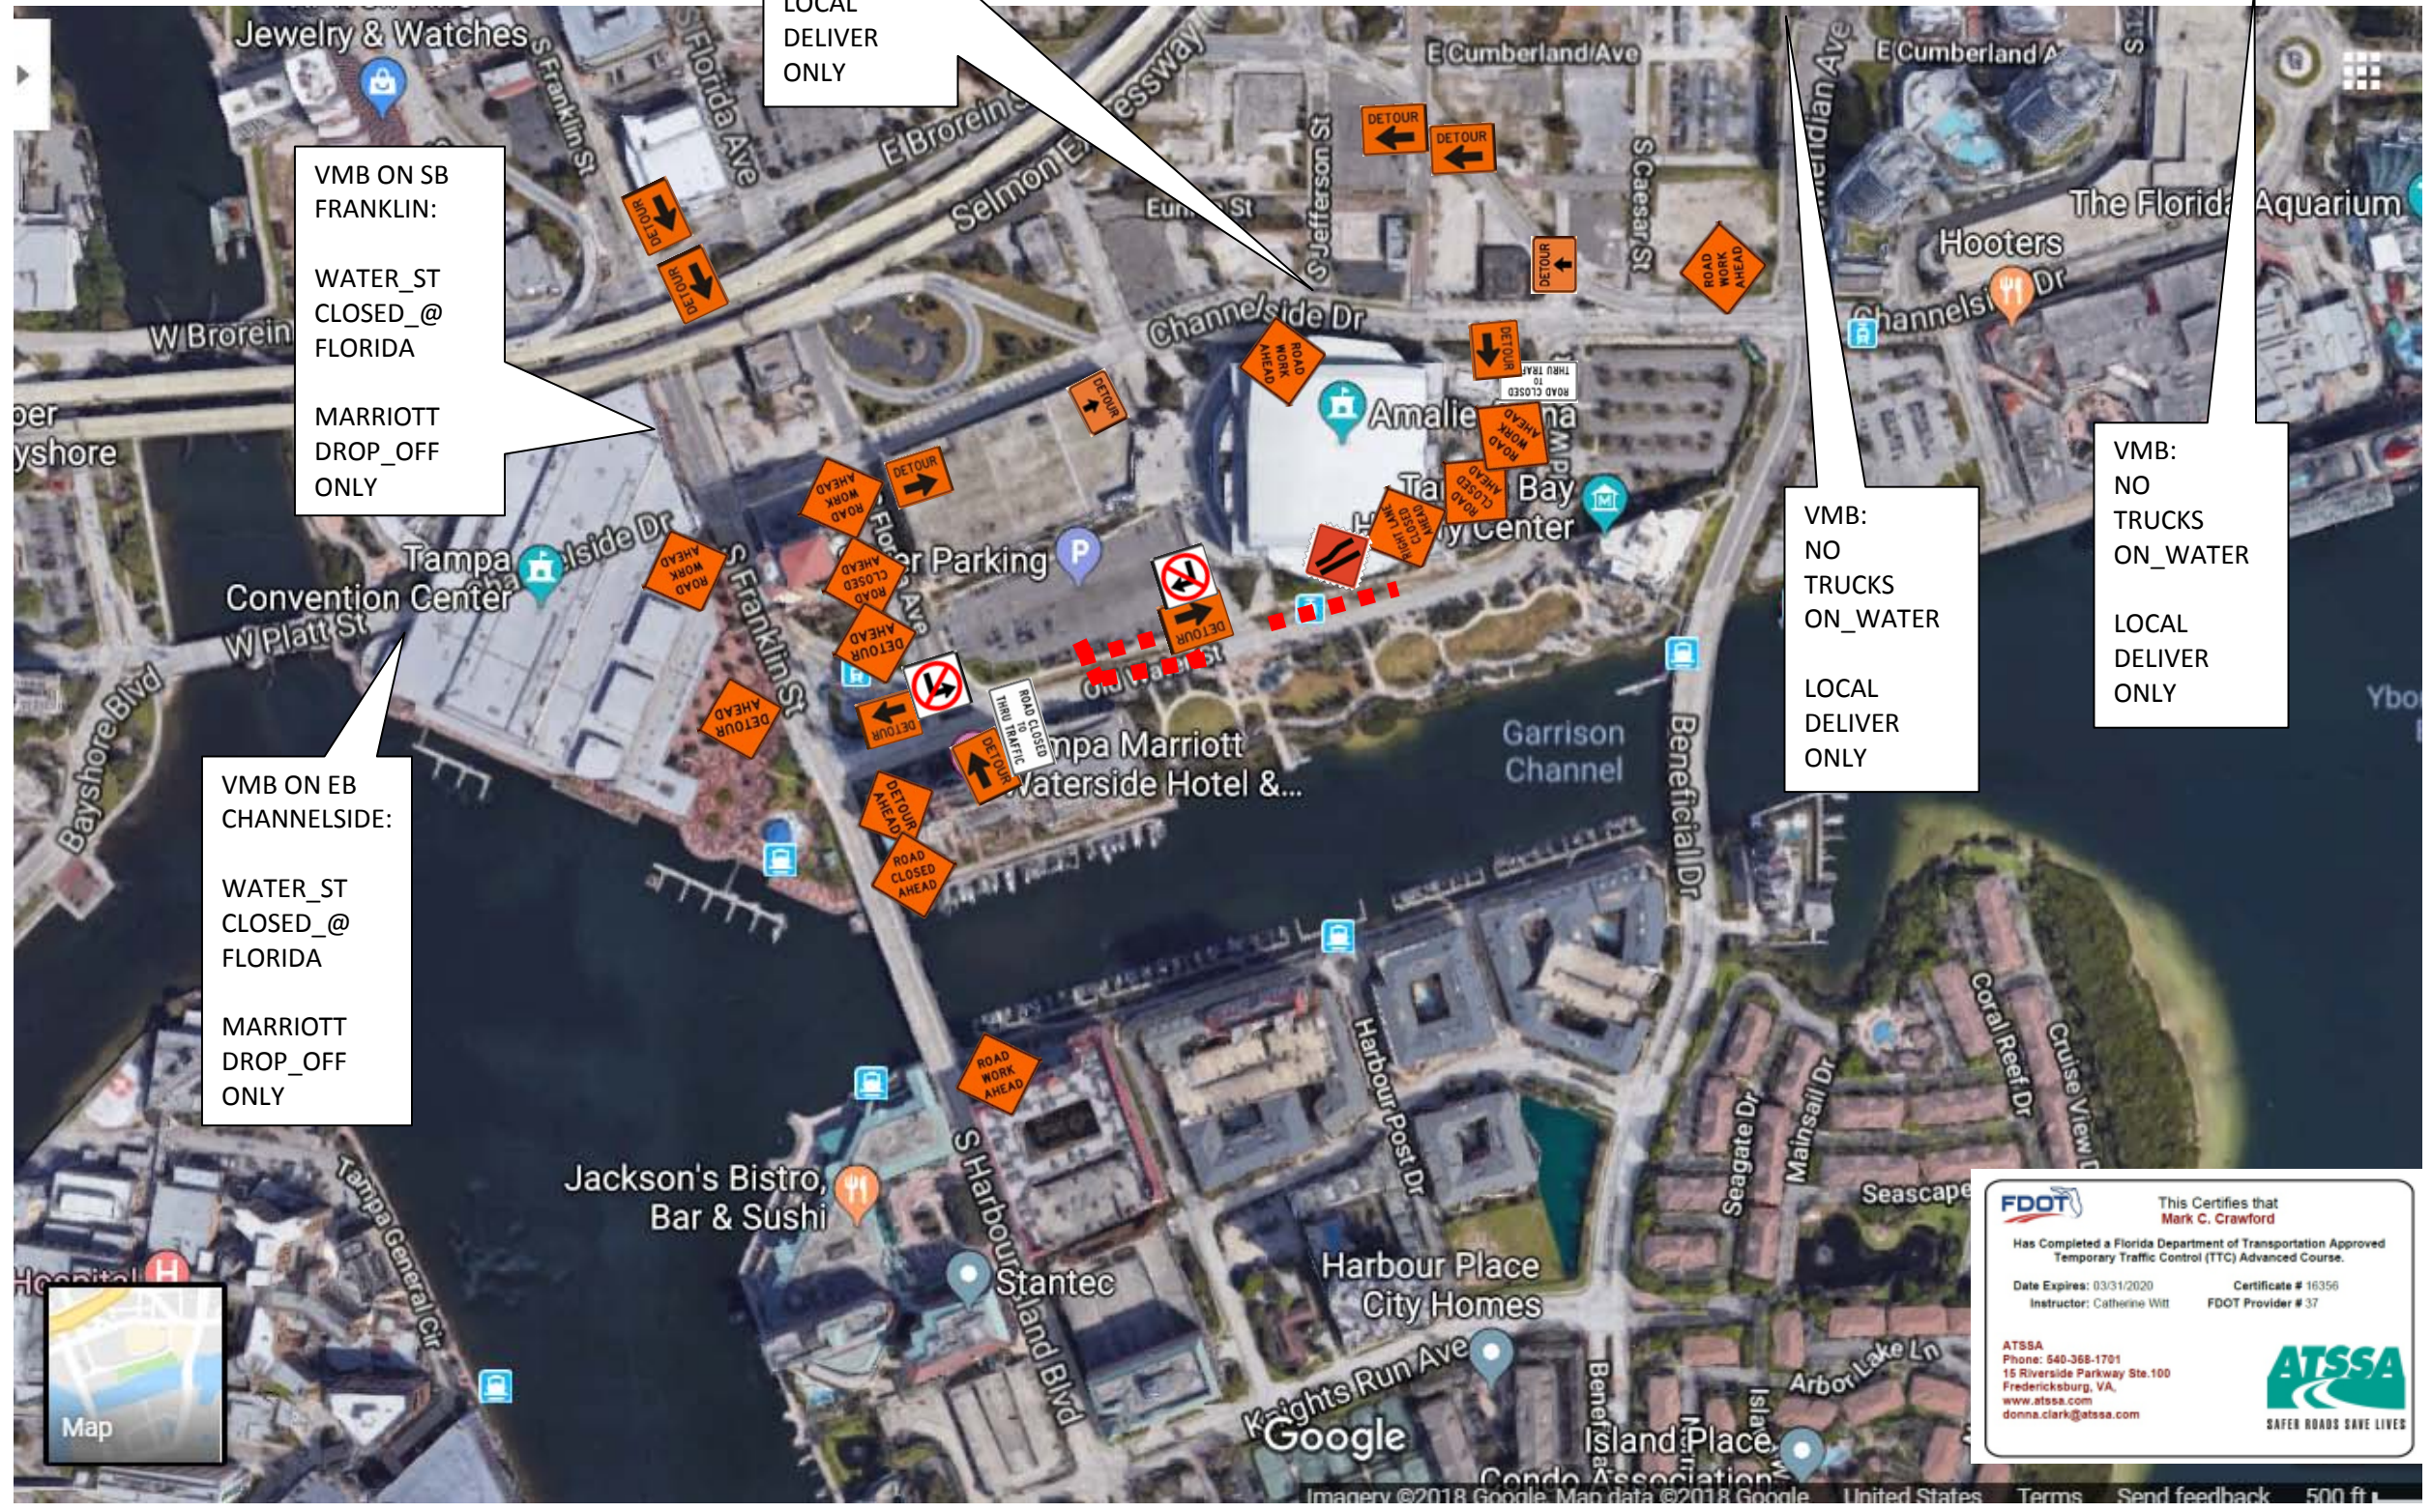

**FDOT** This Certifies that  
**Mark C. Crawford**

Has Completed a Florida Department of Transportation Approved  
Temporary Traffic Control (TTC) Advanced Course.


Date Expires: 03/31/2020 Certificate # 16356  
Instructor: Catherine Witt FDOT Provider # 37

ATSSA  
Phone: 540-368-1701  
15 Riverside Parkway Ste. 100  
Fredericksburg, VA  
www.atssa.com  
donna.clark@atssa.com



SAFER ROADS HAVE LIVES

Old Water St/Florida Ave  
Phase 4

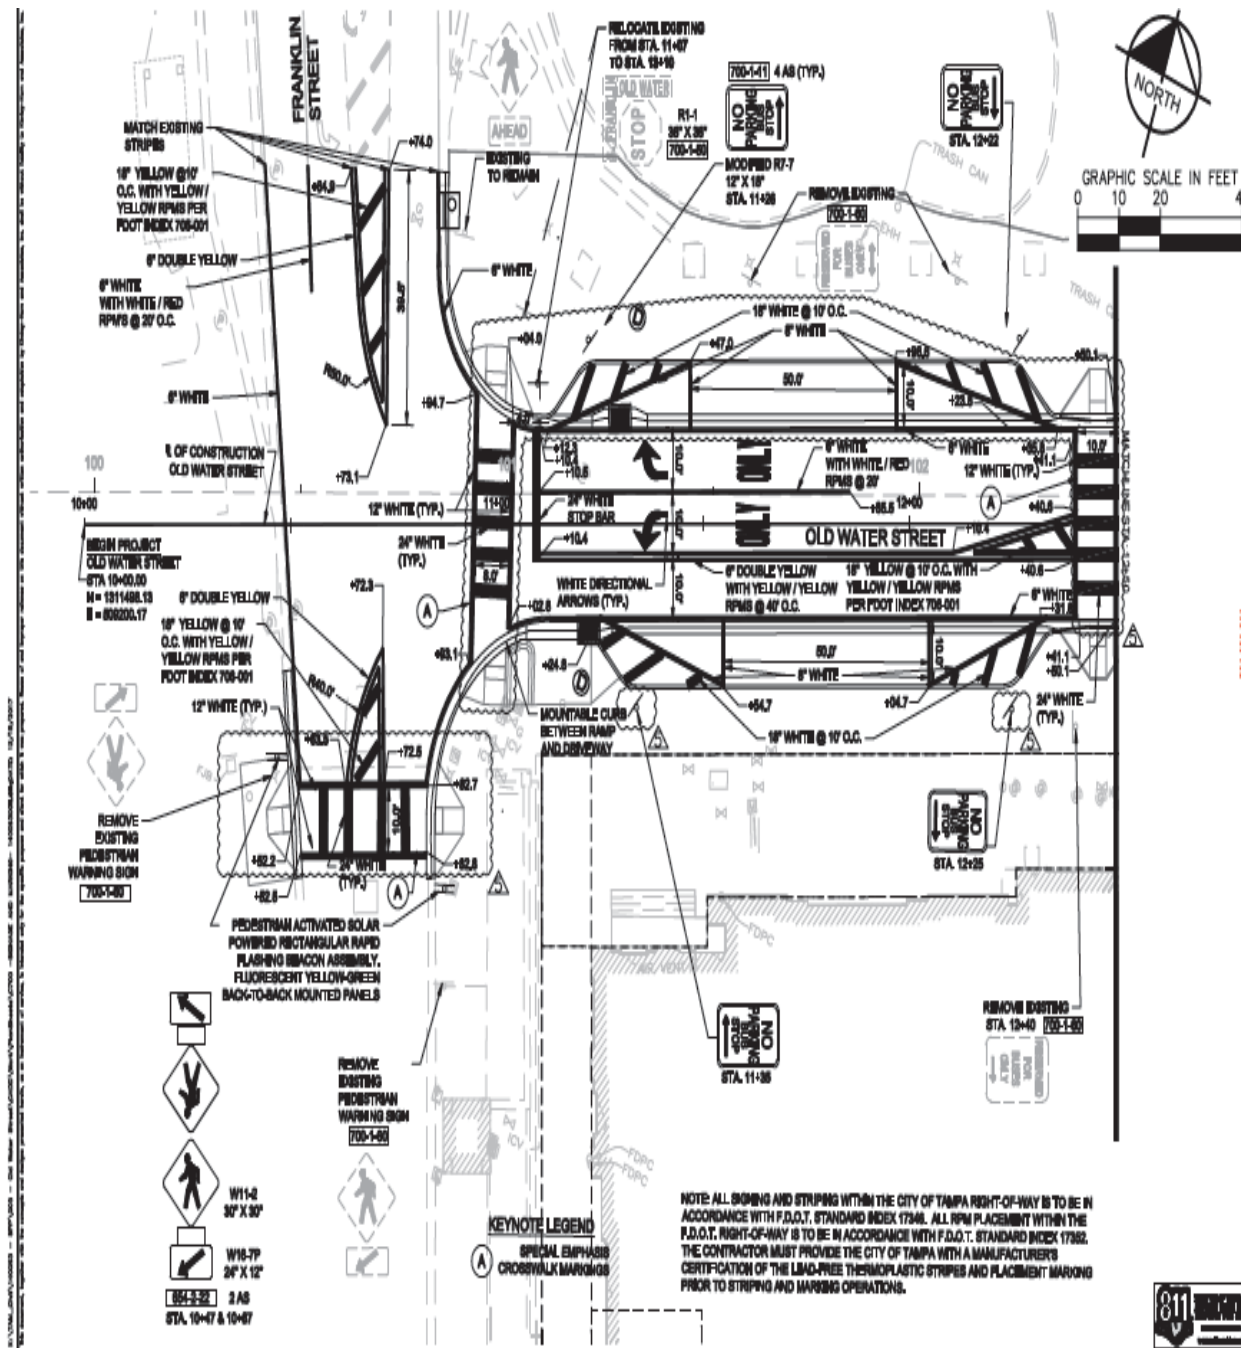


**Kimley-Horn**



 SHEET NAME: C700

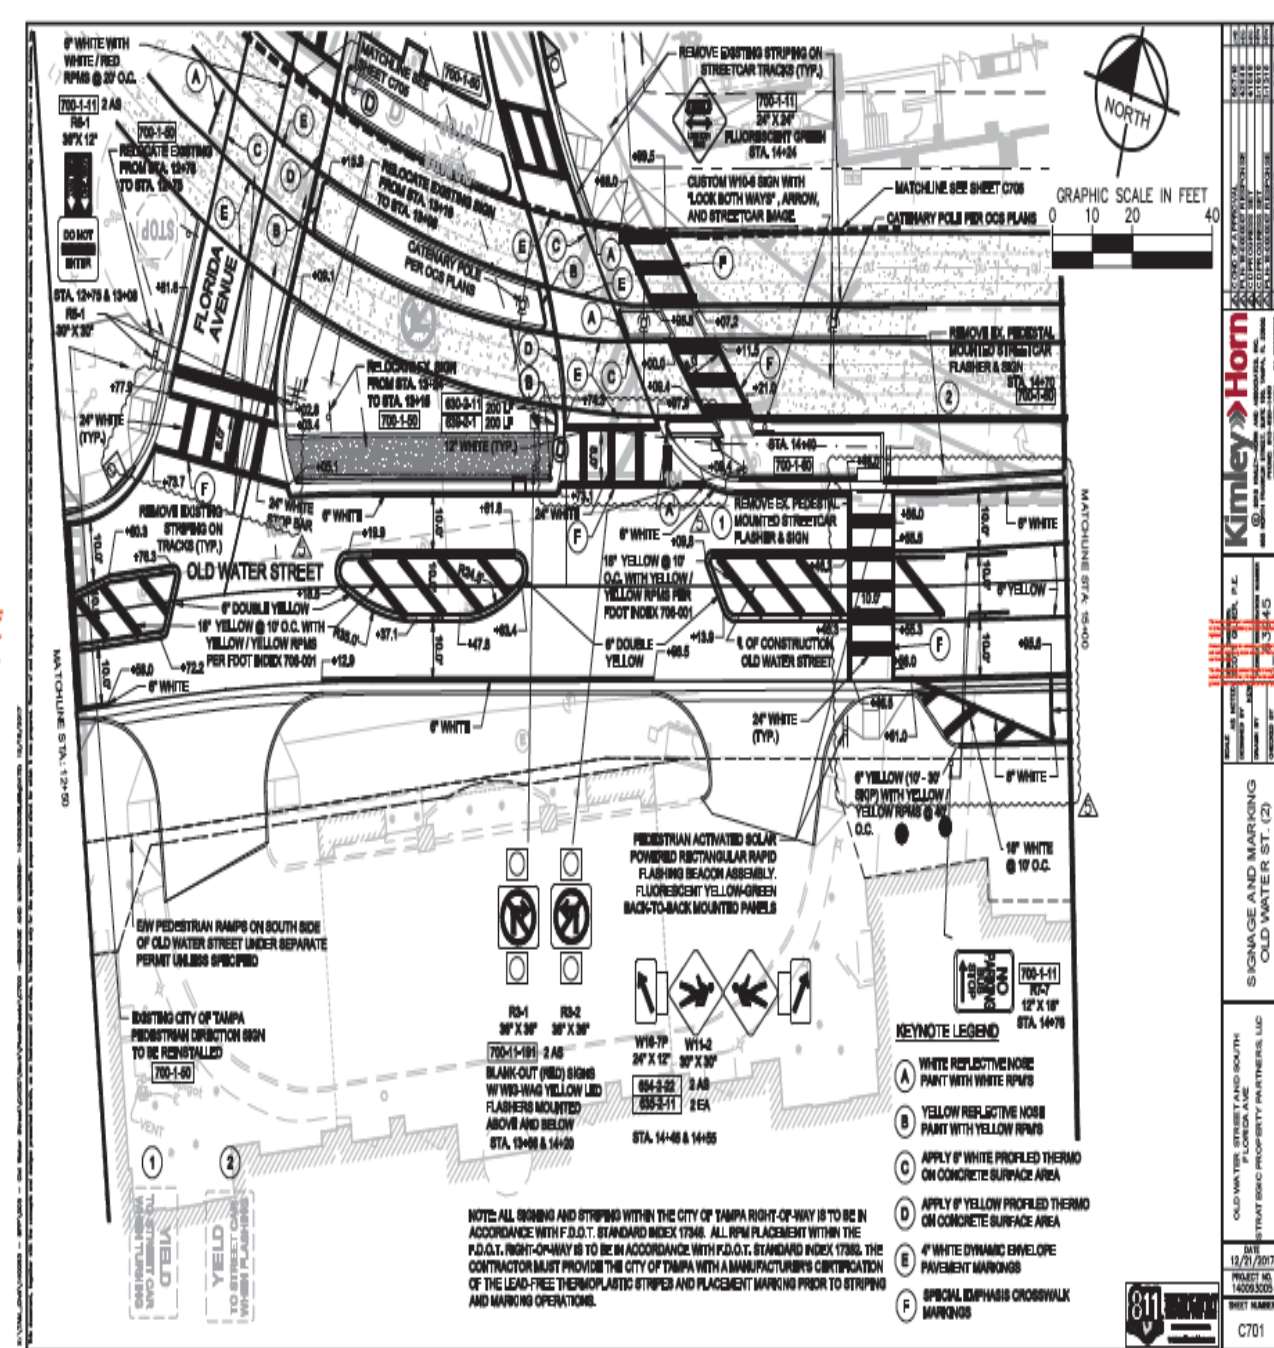

**Kimley-Horn**



 SHEET NAME: C701